


FUTURE DEVELOP

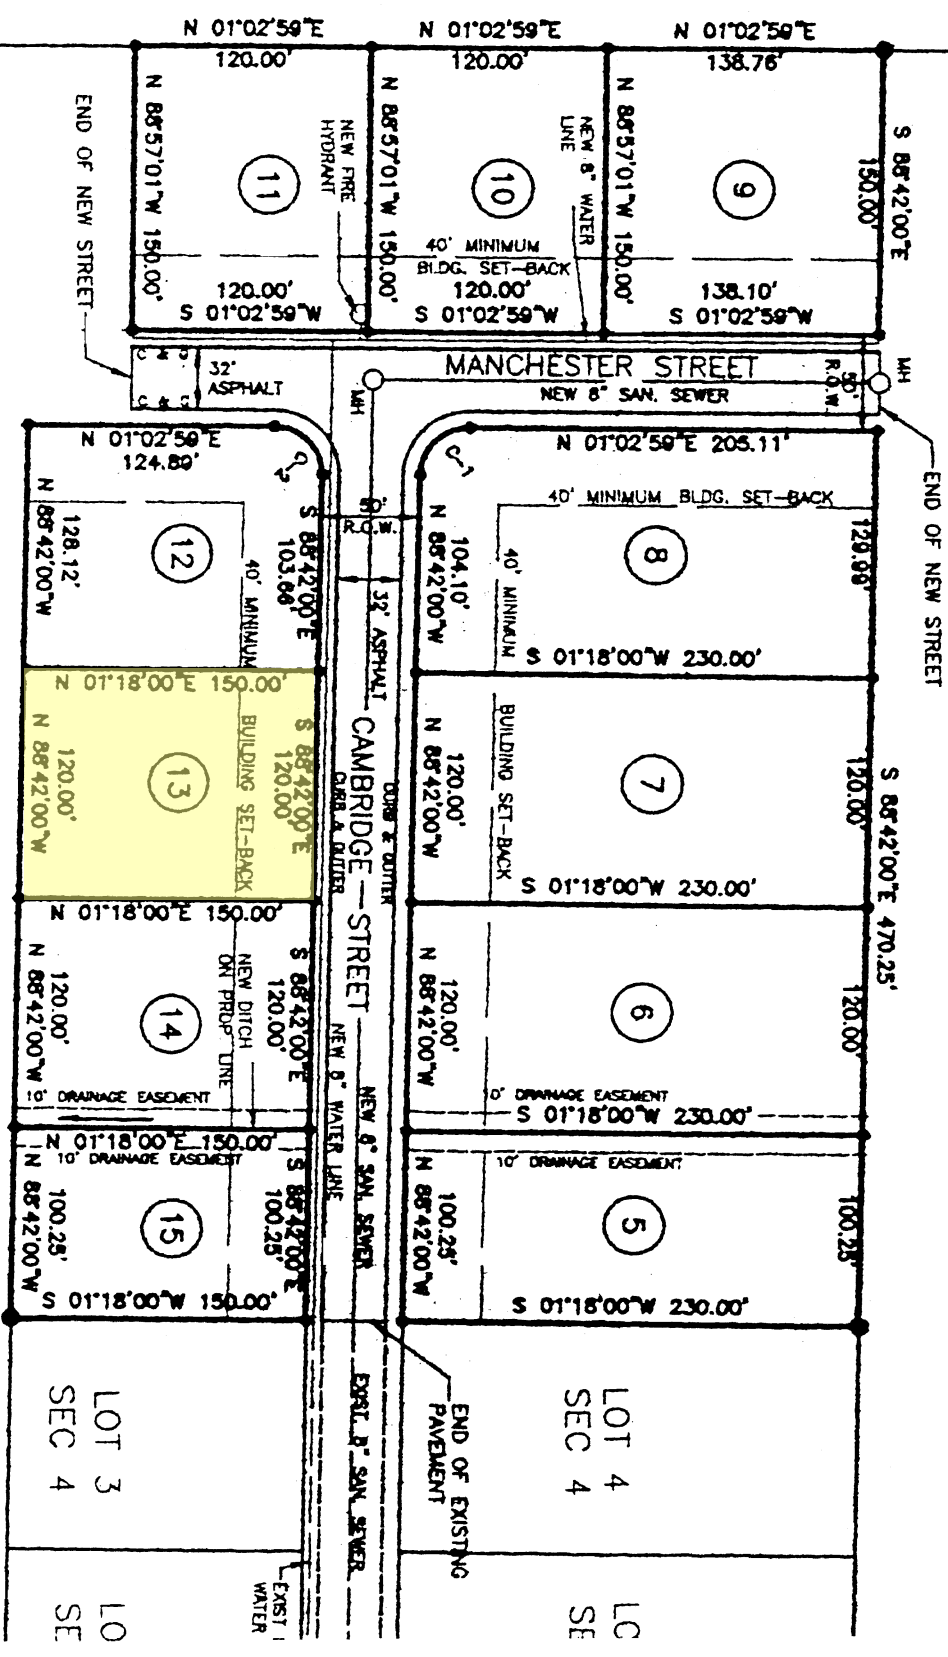

LOT 3
SEC 4
LO SE

LOT 4
SEC 4
LC SE

END OF EXISTING
PAVEMENT

END OF NEW STREET

END OF NEW STREET

MANCHESTER STREET
NEW 8" SAN. SEWER

CAMBRIDGE STREET
NEW 8" WATER LINE
NEW 8" SAN. SEWER

EXIST. WATER

32" ASPHALT

40' MINIMUM

BUILDING SET-BACK

NEW DITCH ORT. PRDP. LINE

10' DRAINAGE EASEMENT

NEW FIRE HYDRANT

40' MINIMUM BLDG. SET-BACK

NEW 8" WATER LINE

32" ASPHALT

40' MINIMUM

BUILDING SET-BACK

10' DRAINAGE EASEMENT

10' DRAINAGE EASEMENT

32" ASPHALT

40' MINIMUM BLDG. SET-BACK

END OF NEW STREET

100.25'

120.00'

120.00'

150.00'